

**Shop D.405  
Specifications**


BAL-AS-13-40-I

BAL-AS-13-42-I

• FOR COMMERCIAL APPLICATION OF 42" REQUIRED USE 3/4" JOINTS.

CALIFORNIA PRECAST STONE INC.

15  
ARCHITECT

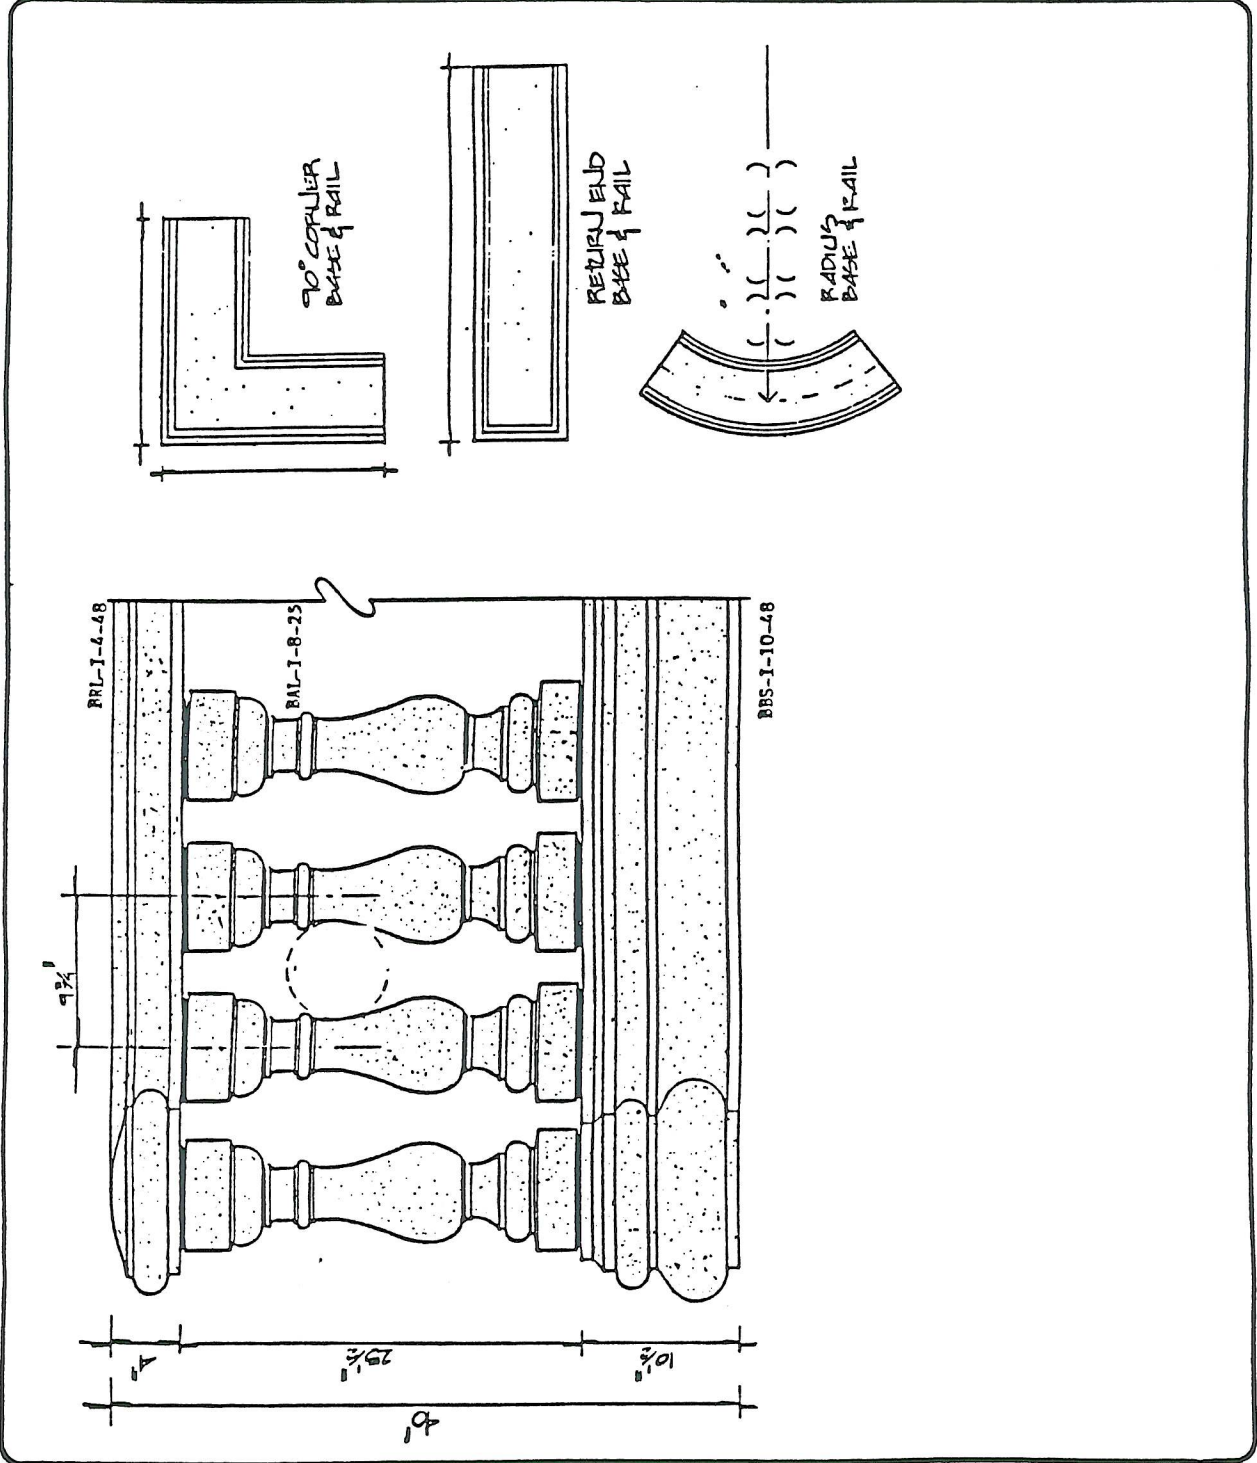

Phone: 951-657-7913 Fax: 951-657-7188