


BALUSTRADE @ BLDGS: L & M

Shop D-413.
SPECIFICATION

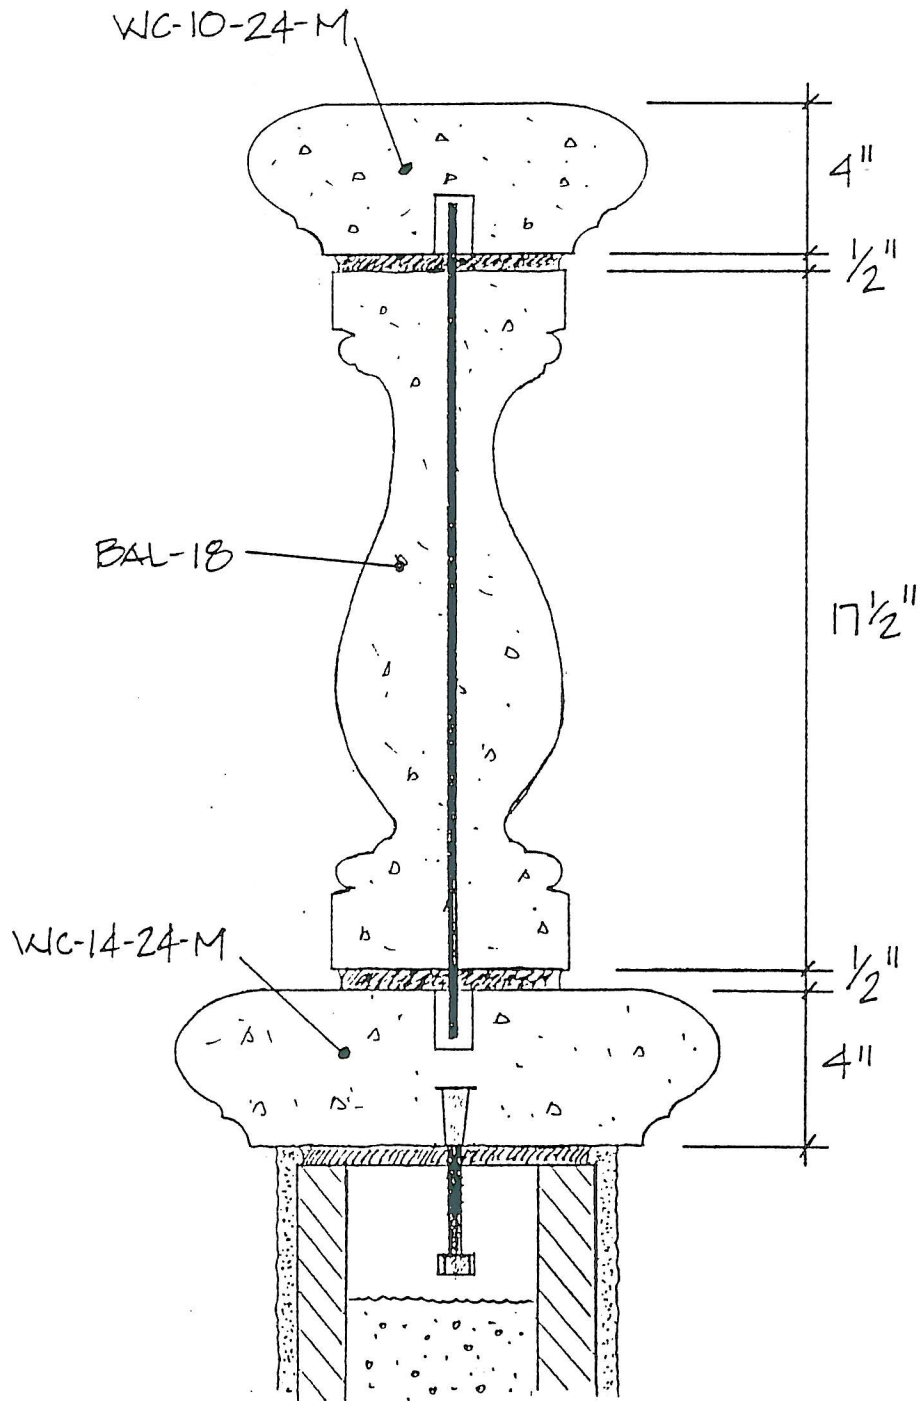

CALIFORNIA PRECAST STONE MFG., INC.

Phone: 951-657-7913 Fax: 951-657-7188